

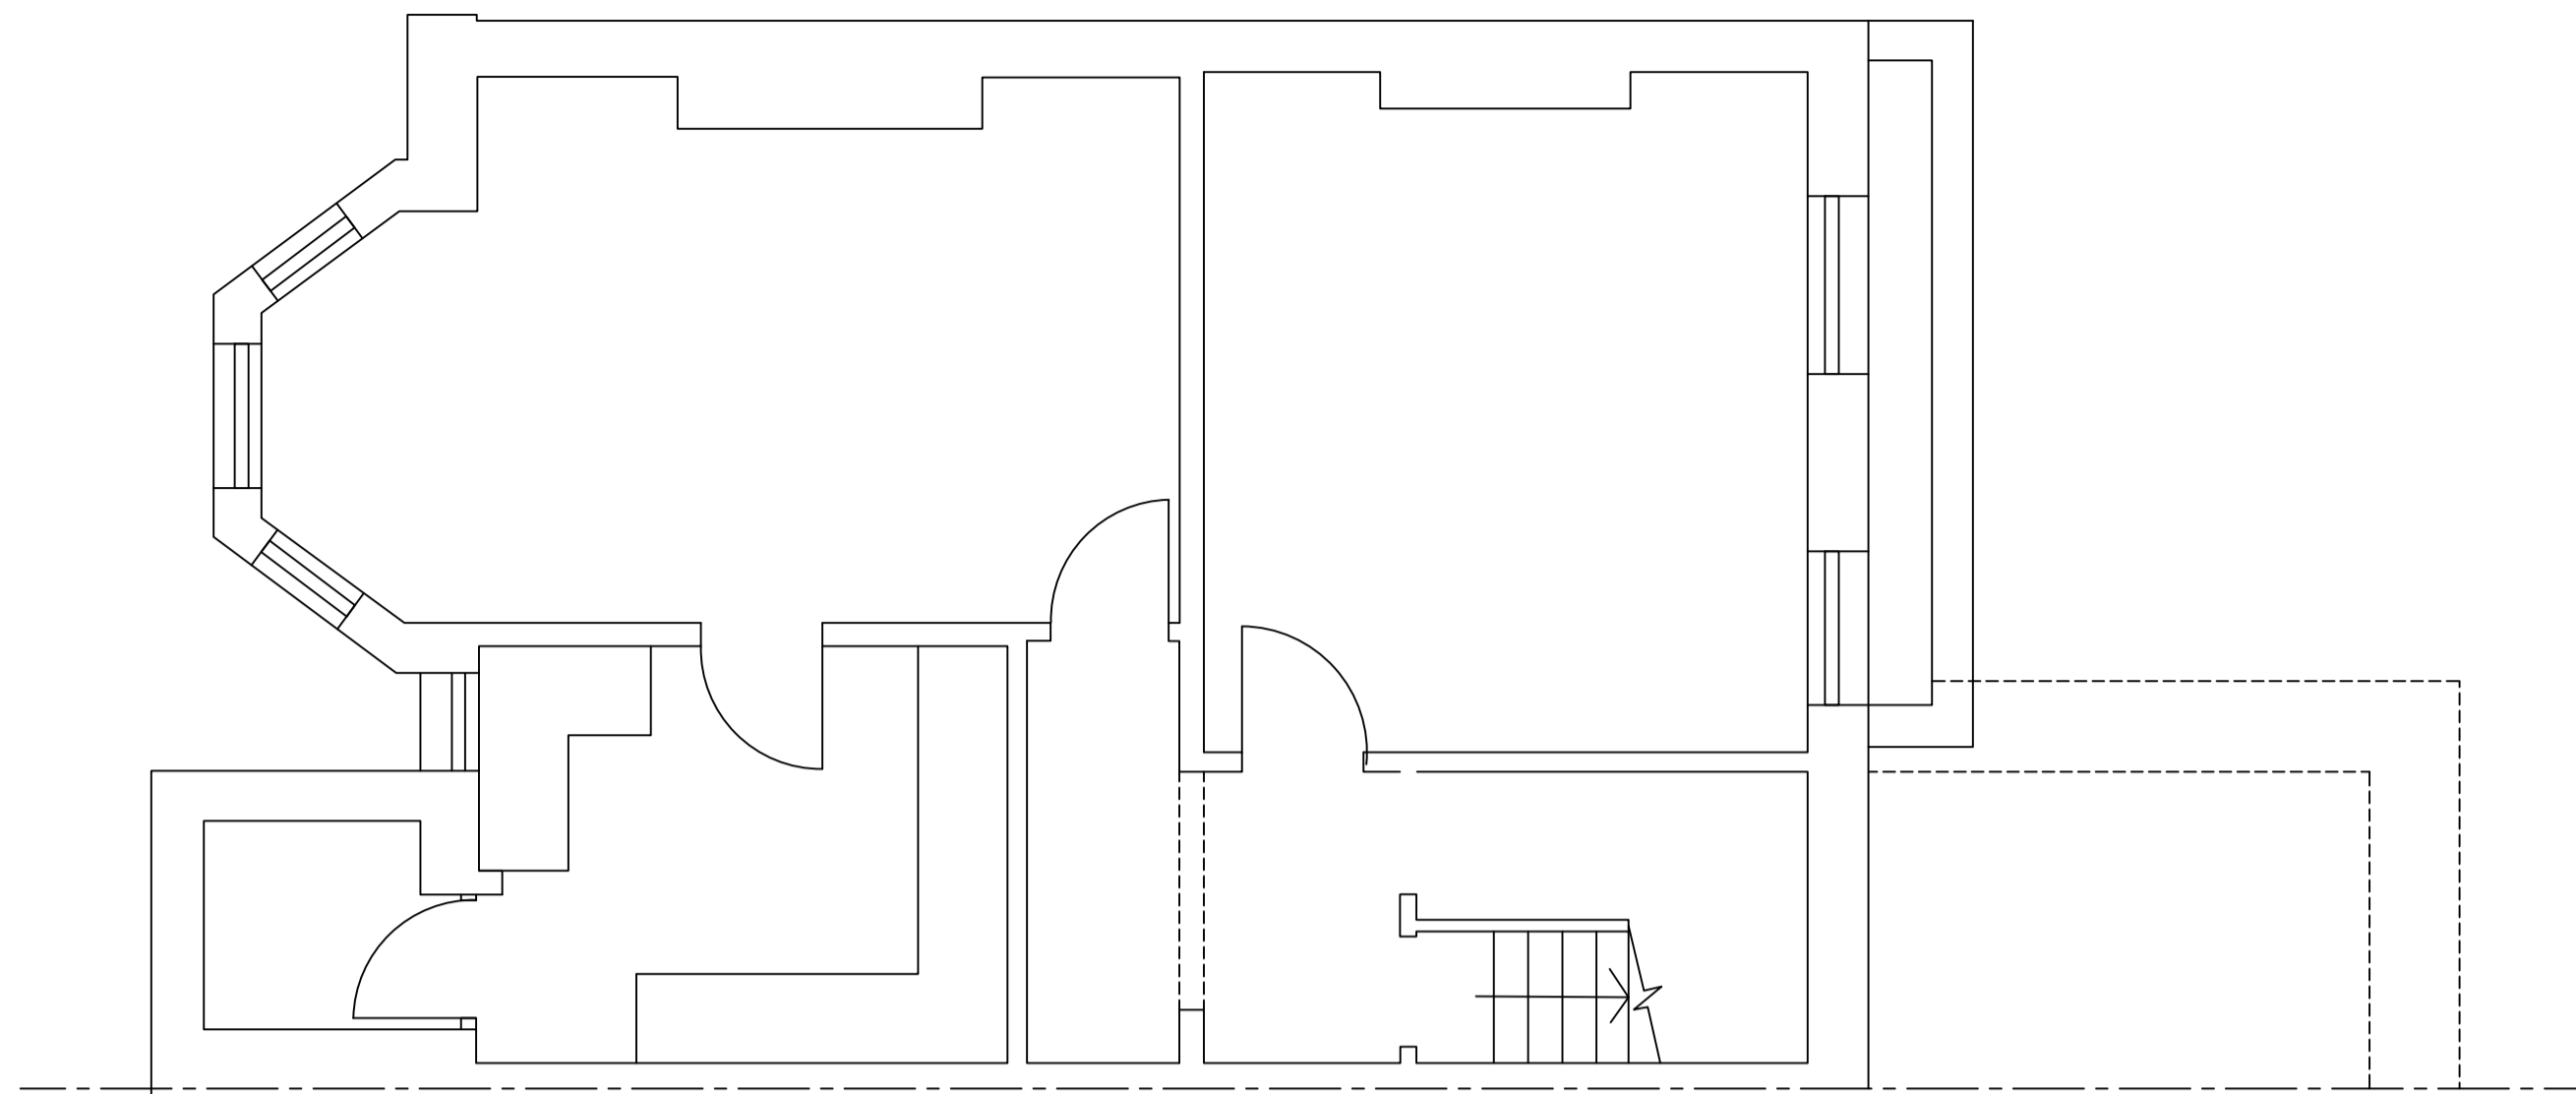
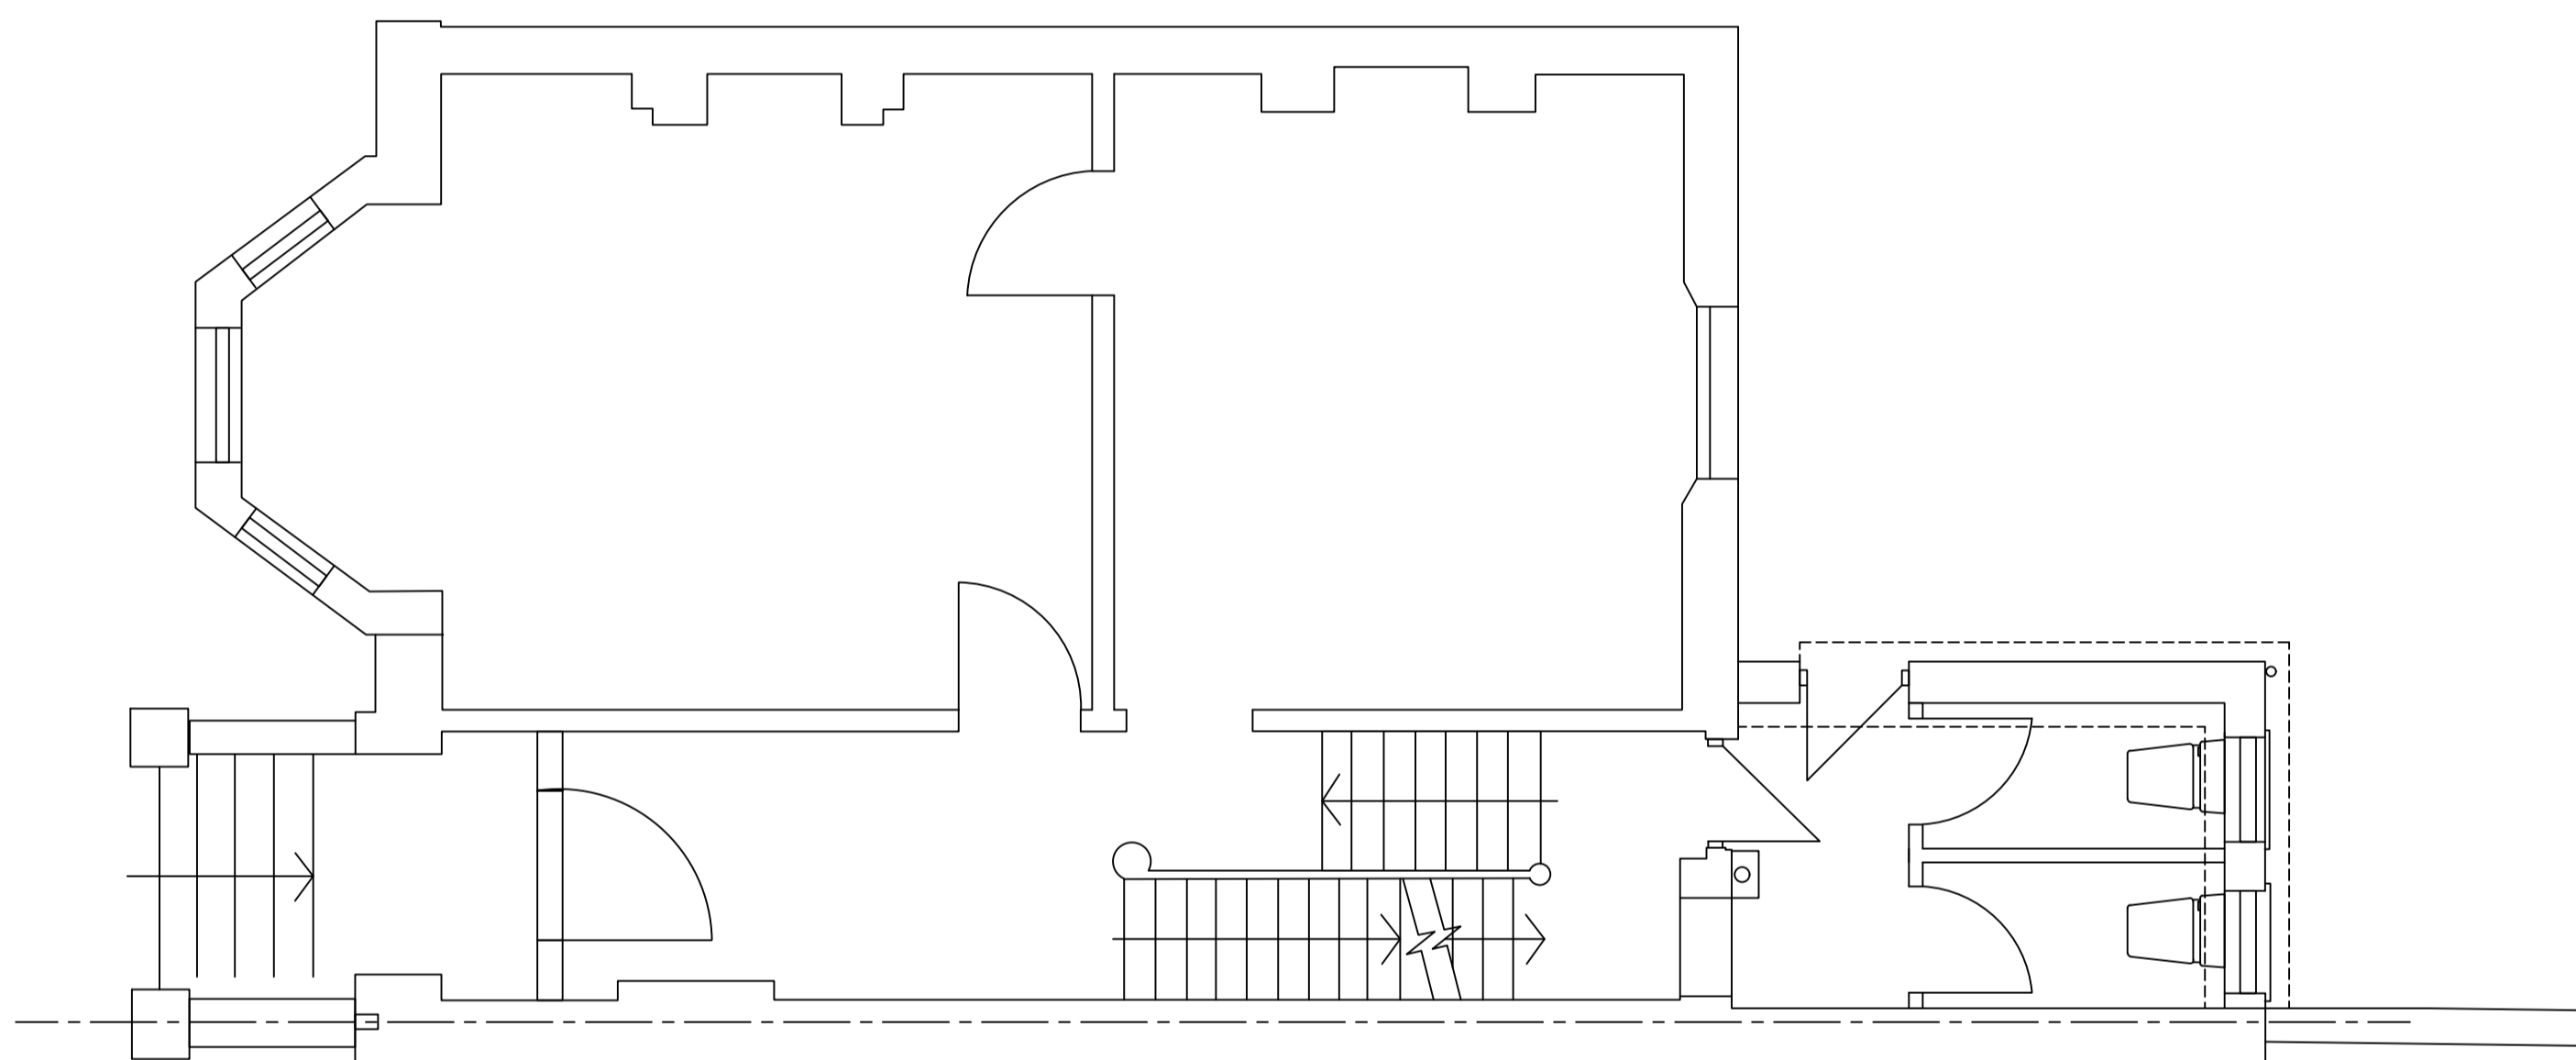



DO NOT SCALE FROM THIS DRAWING FOR CONSTRUCTION PURPOSES.
 CONTRACTOR MUST VERIFY ALL DIMENSIONS ON SITE BEFORE COMMENCING ANY
 WORKS, SHOP DRAWINGS OR PLACING ORDERS.

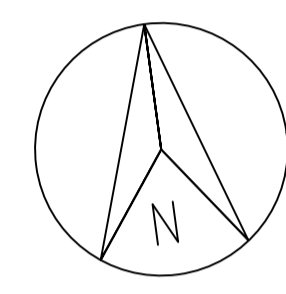


LOWER GROUND FLOOR PLAN

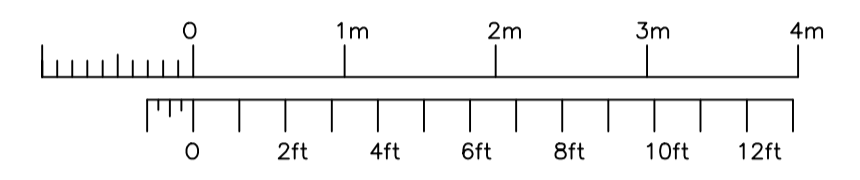


GROUND FLOOR PLAN

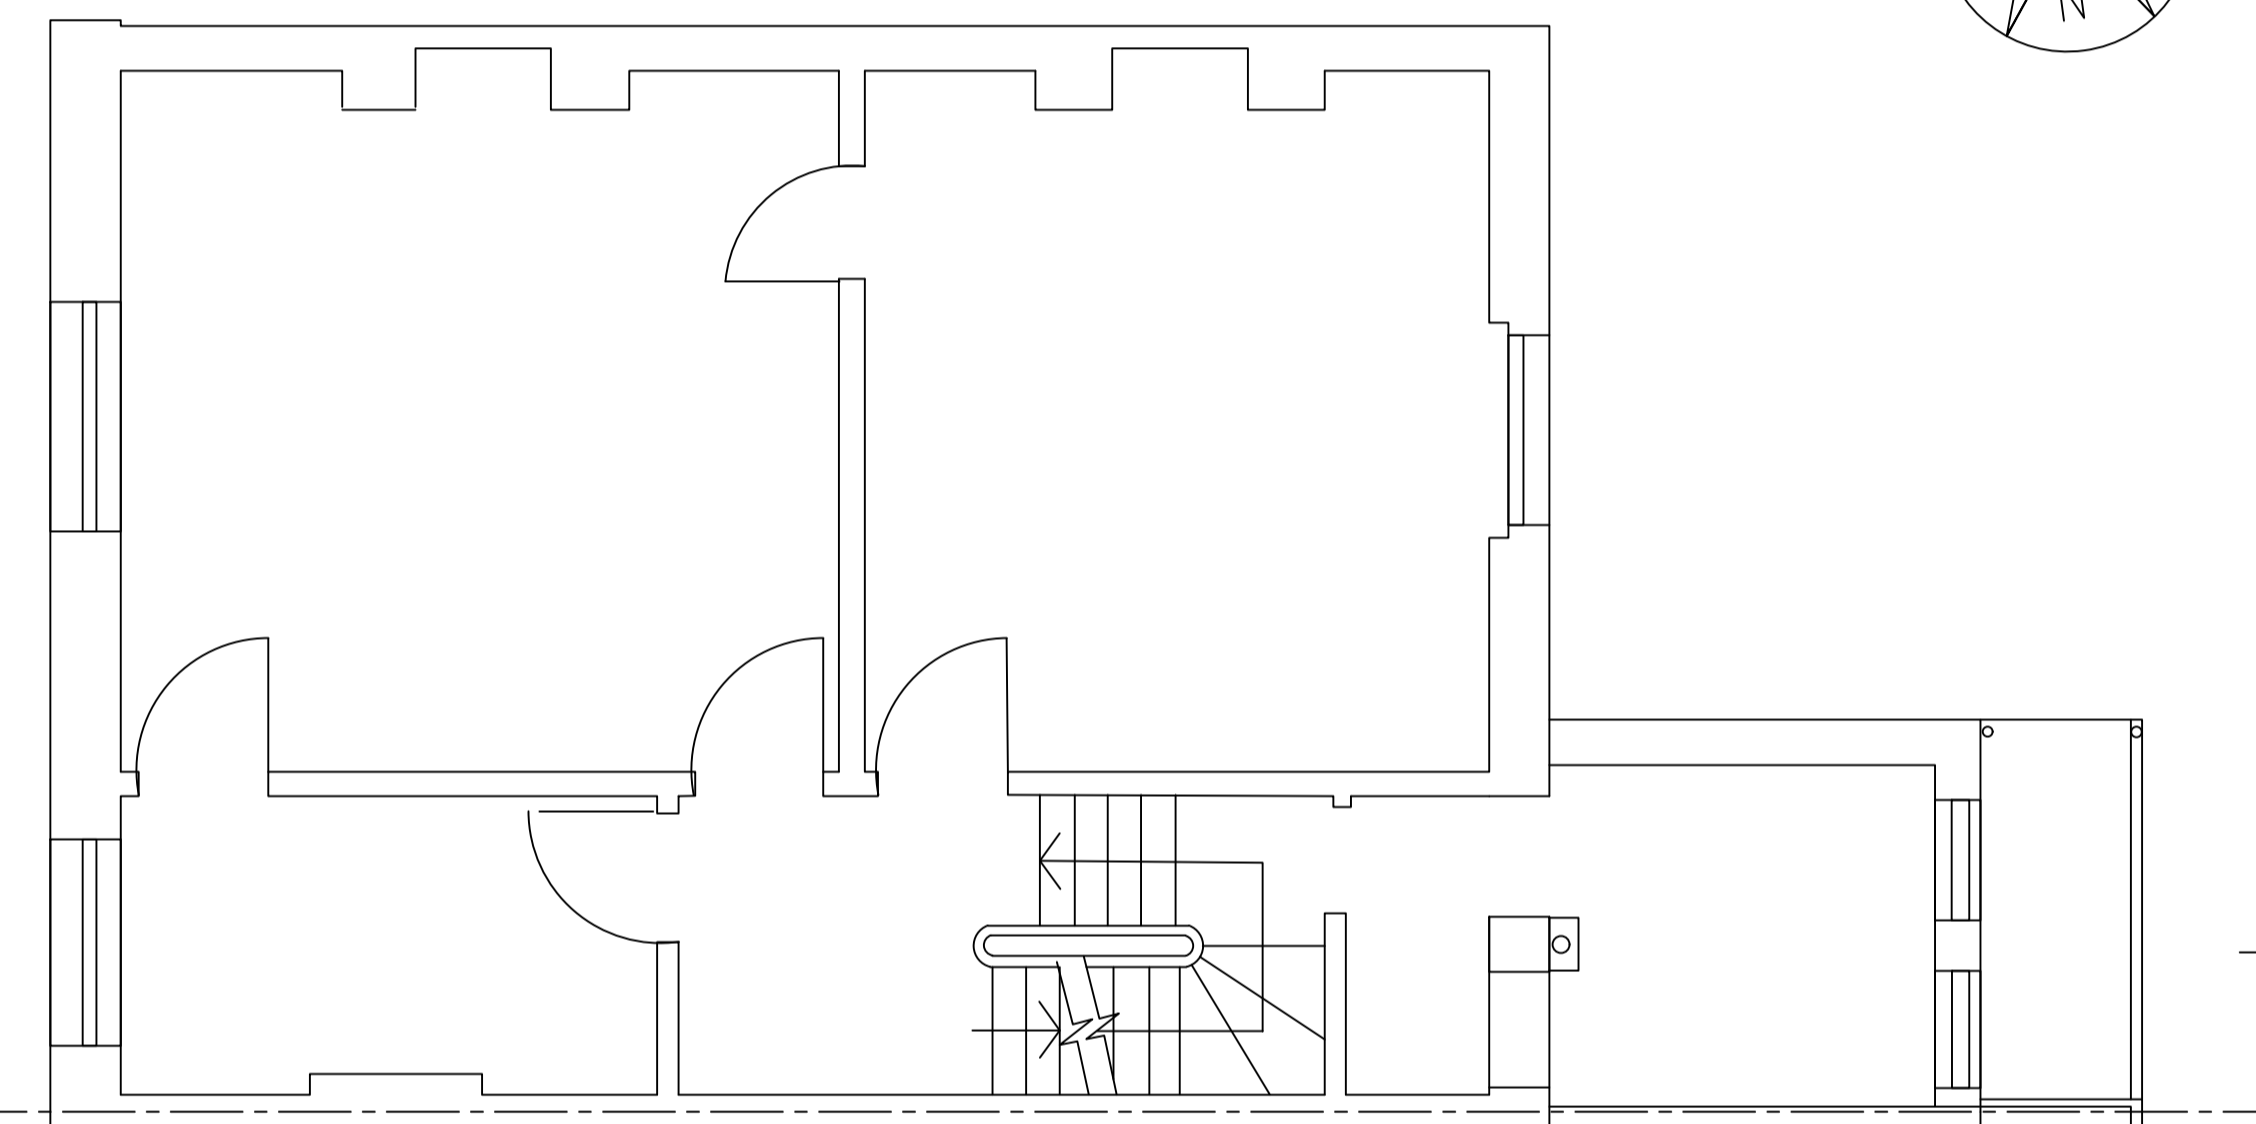

FIRST FLOOR PLAN

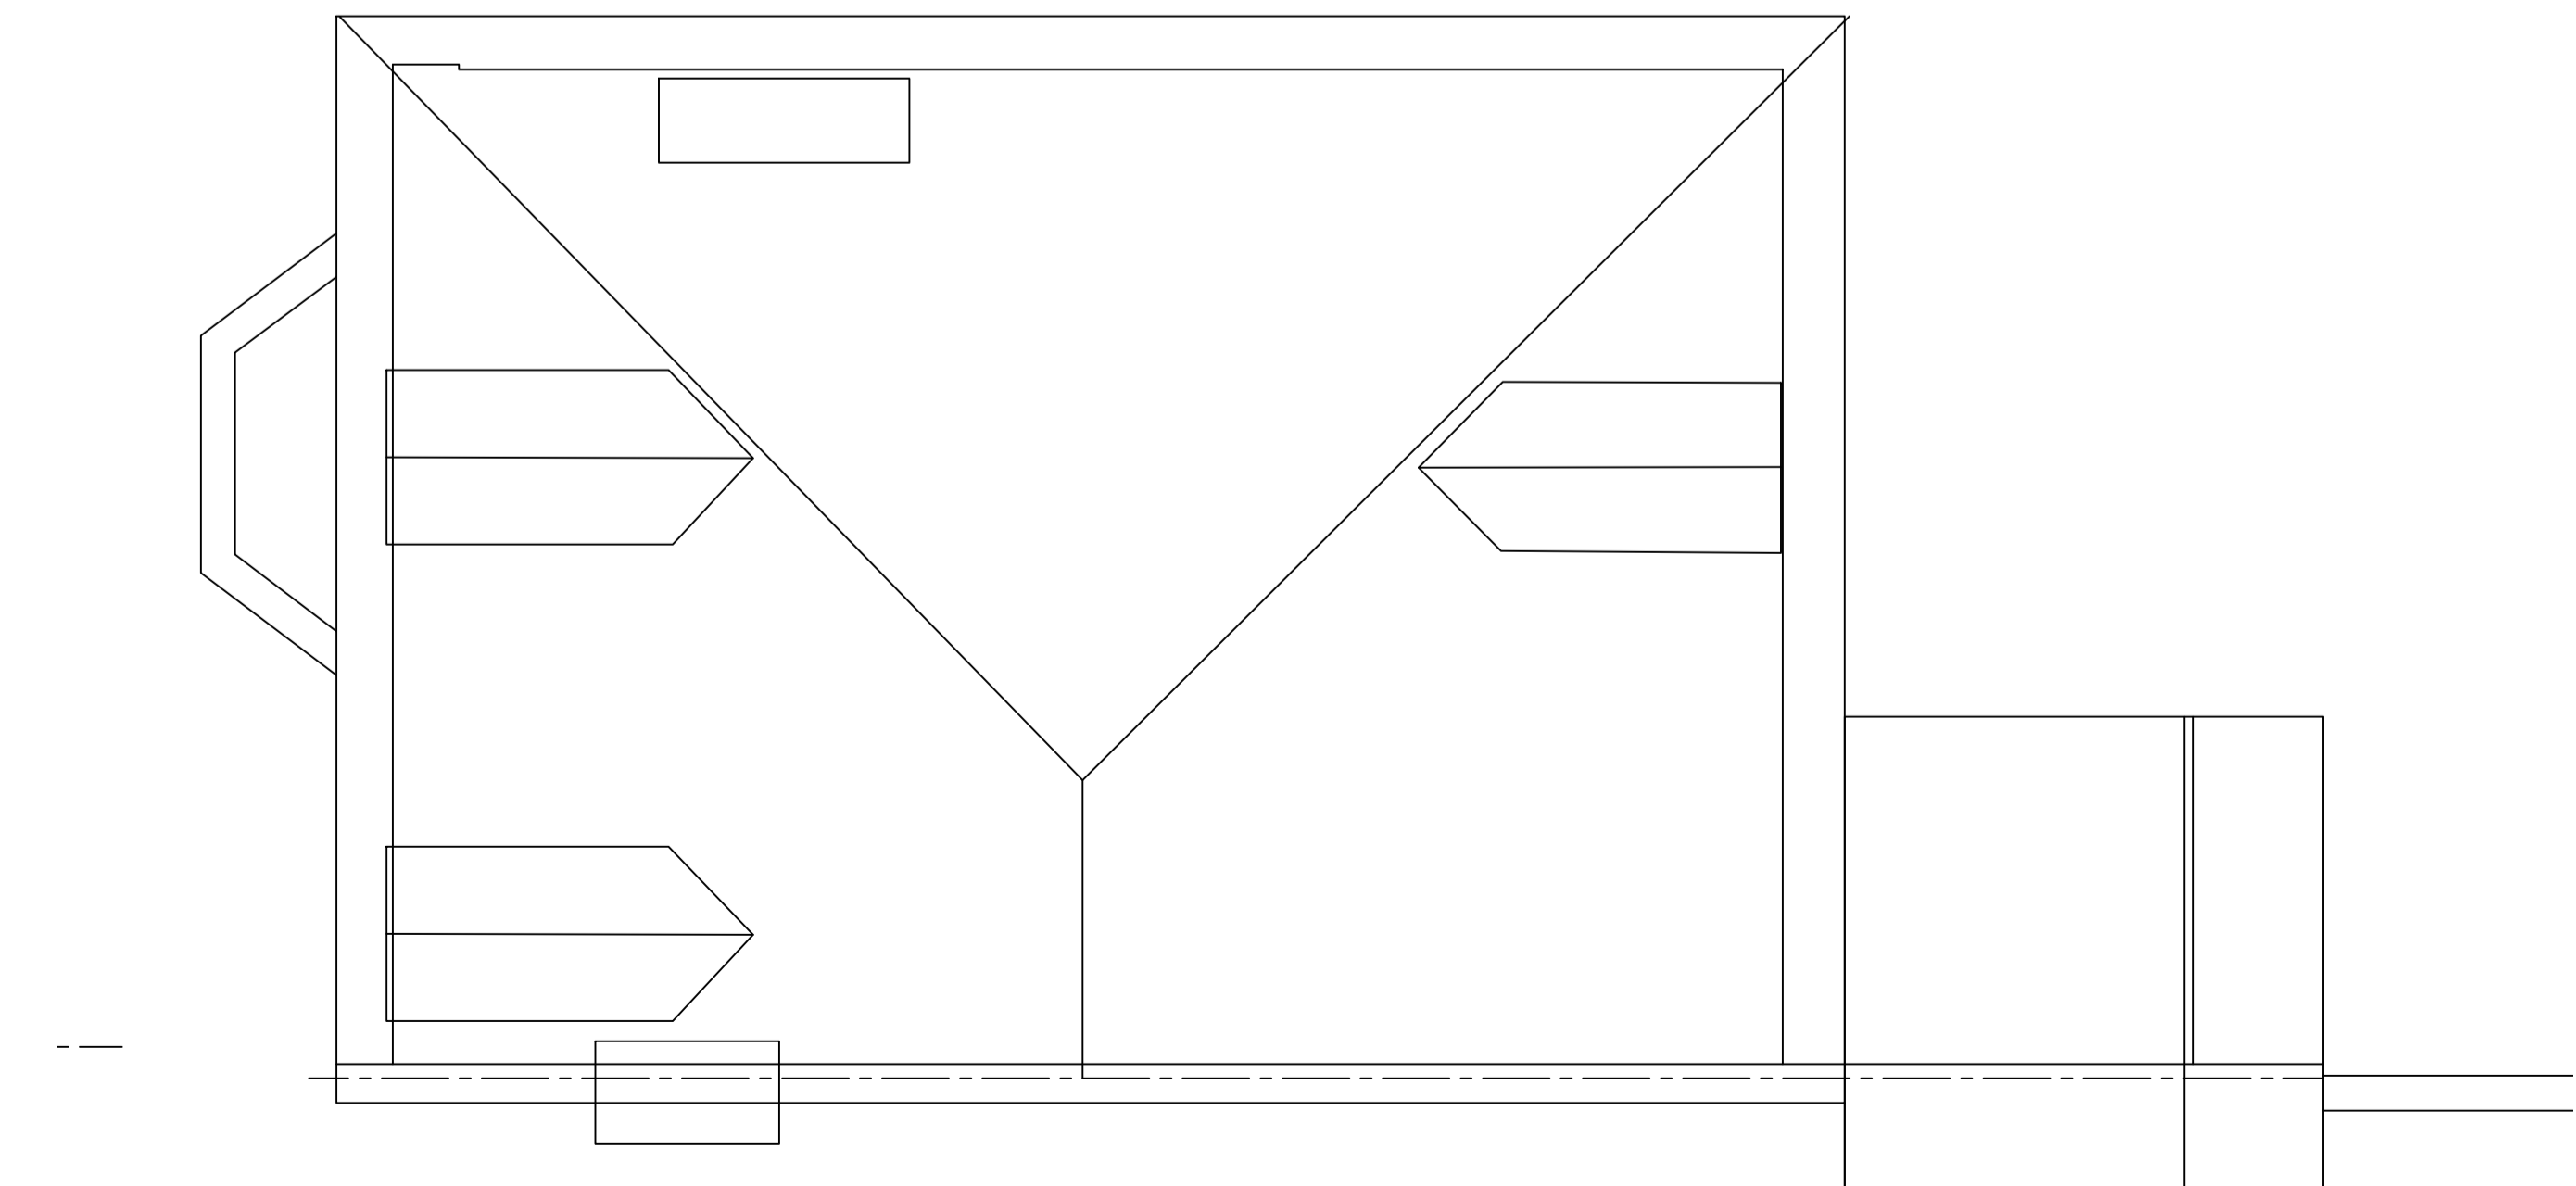

ROOF PLAN

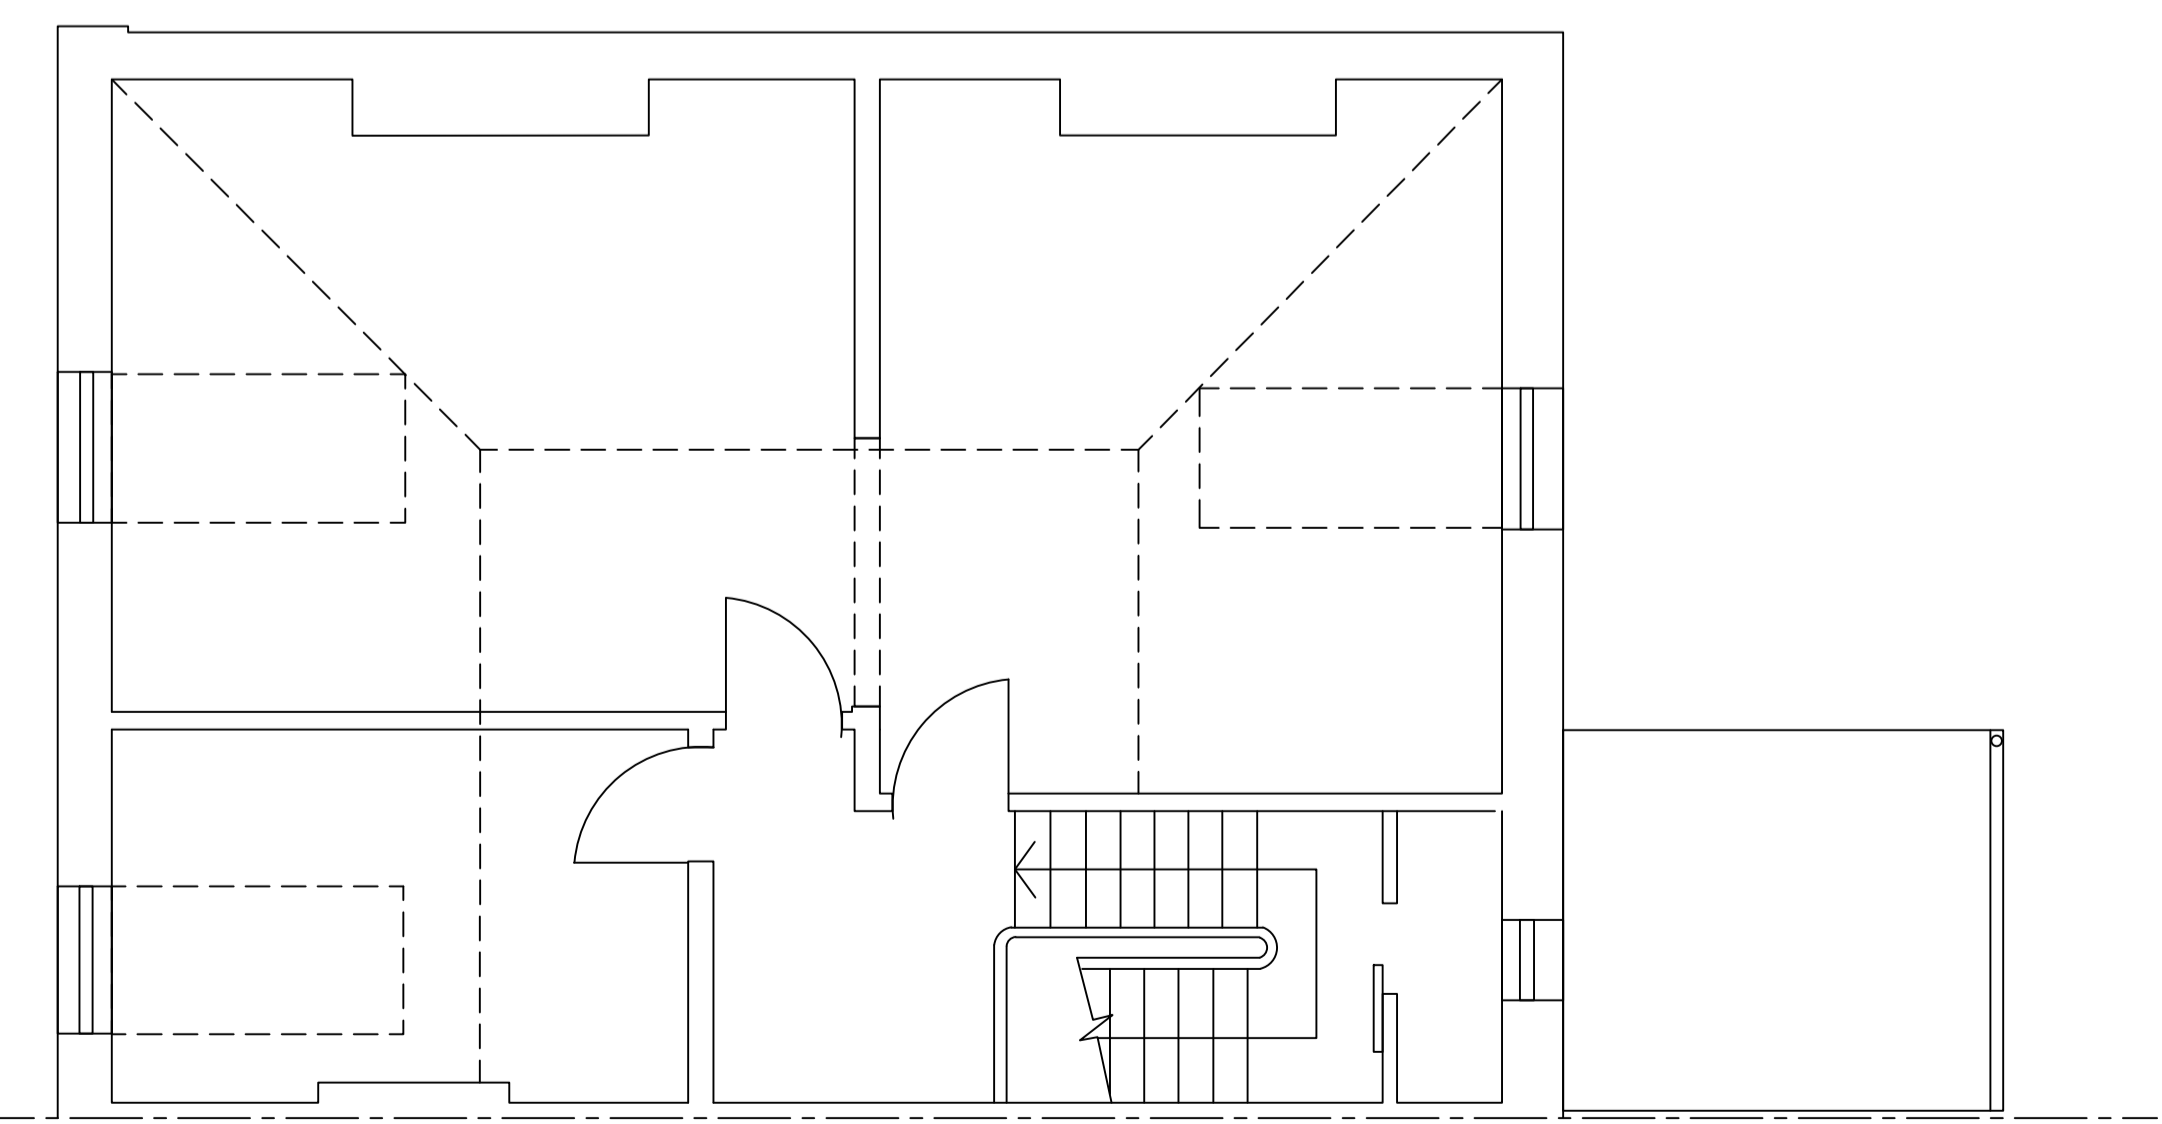

SECOND FLOOR PLAN

SHEET FULL SIZE SCALE BAR mm NOT DRAWING SCALE
 0 10 20 30 40 50 60 70 80 90

11 PENRHYN ROAD
 KINGSTON
 SURREY KT1 2BZ

PLANS AS EXISTING

DONOVAN HEWITT
 chartered architects
 The Leatherhead Theatre, 7 Church Street, Leatherhead
 Surrey, KT22 8DN
 tel: 01372 376236 fax: 01372 363058 email: donovan.hewitt@btconnect.com

date	14/11/17	scale	1/50 @ A1
drawn by	XX	drawing number	959/01/01
plot scale	1:1		
dwgfile	959-01		