




RIGHT OF WAY FOR
RMG TO ACCESS
LIFT MOTOR ROOM

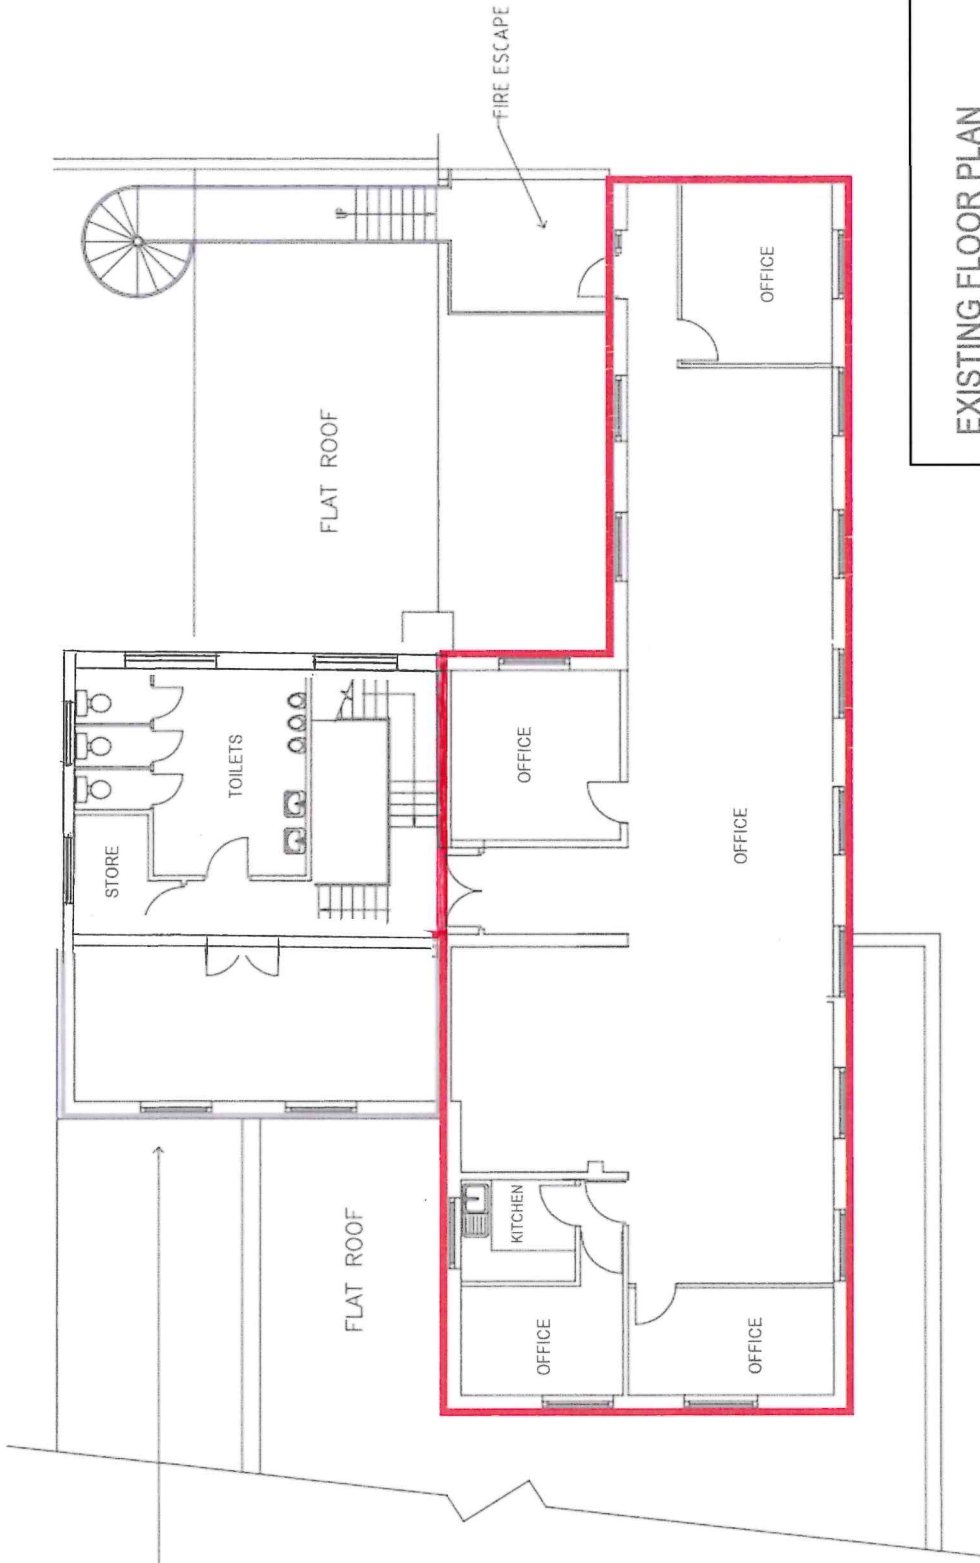

EXISTING FLOOR PLAN FIRST FLOOR

14-16 ELM ROAD
CHESSINGTON
SURREY
KT9 1AW

(A3 SHEET) 1:100

DRAWING NUMBER 002

0 1 2 3 4 5 6 7 8 9 10



SCALE: 1:100 AT A3

METRES